

**Errata to**  
**ASHRAE Design Guide for Tall, Supertall, and Megatall Building Systems**  
**(2015)**


**May 9, 2016**

*Shaded items have been added since the previously published errata sheet dated February 11, 2016.*

**Page xvii:** In the list of experts, “Mark Donattel, Thornton Tomasetti, Los Angeles” should read “Mark **Dannettel**, Thornton **Thomasetti**, Los Angeles.”

**Pages 144 and 177:** Figures 12.1 and 15.1 should be switched. The captions should stay the same. These figures should appear as shown on the following pages.


**Page 16:** Figure 2.9 should appear as shown below:

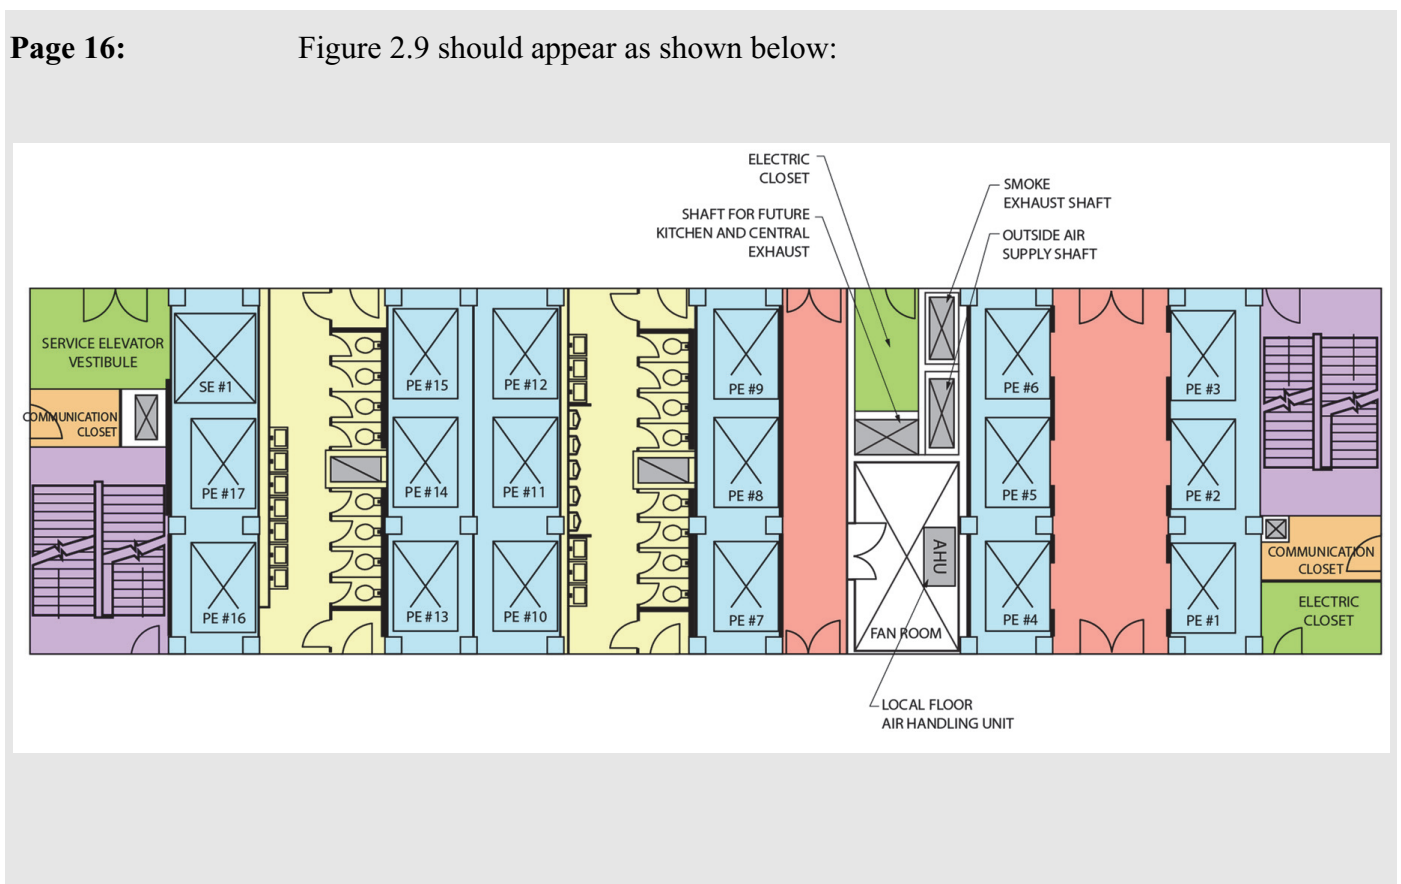

For online access to these errata as well as updates to other publications, visit [www.ashrae.org/publicationupdates](http://www.ashrae.org/publicationupdates).


Please notify ASHRAE of any other errors you might find by using the Comment on Publications form at [www.ashrae.org/resources--publications](http://www.ashrae.org/resources--publications).



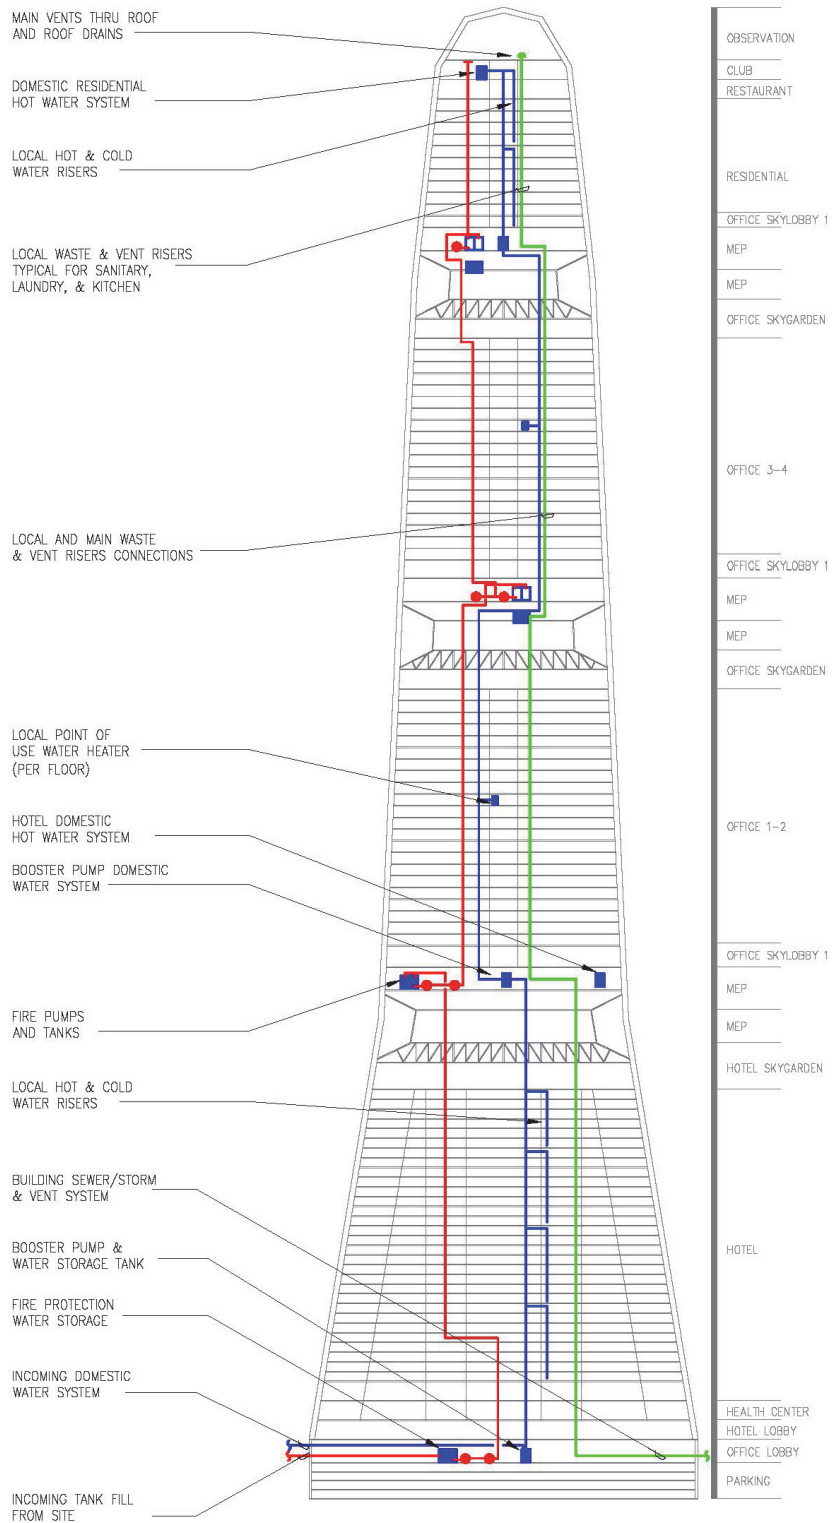

## PLUMBING / FIRE PROTECTION

Figure 12.1 A typical water distribution for a megatall building.

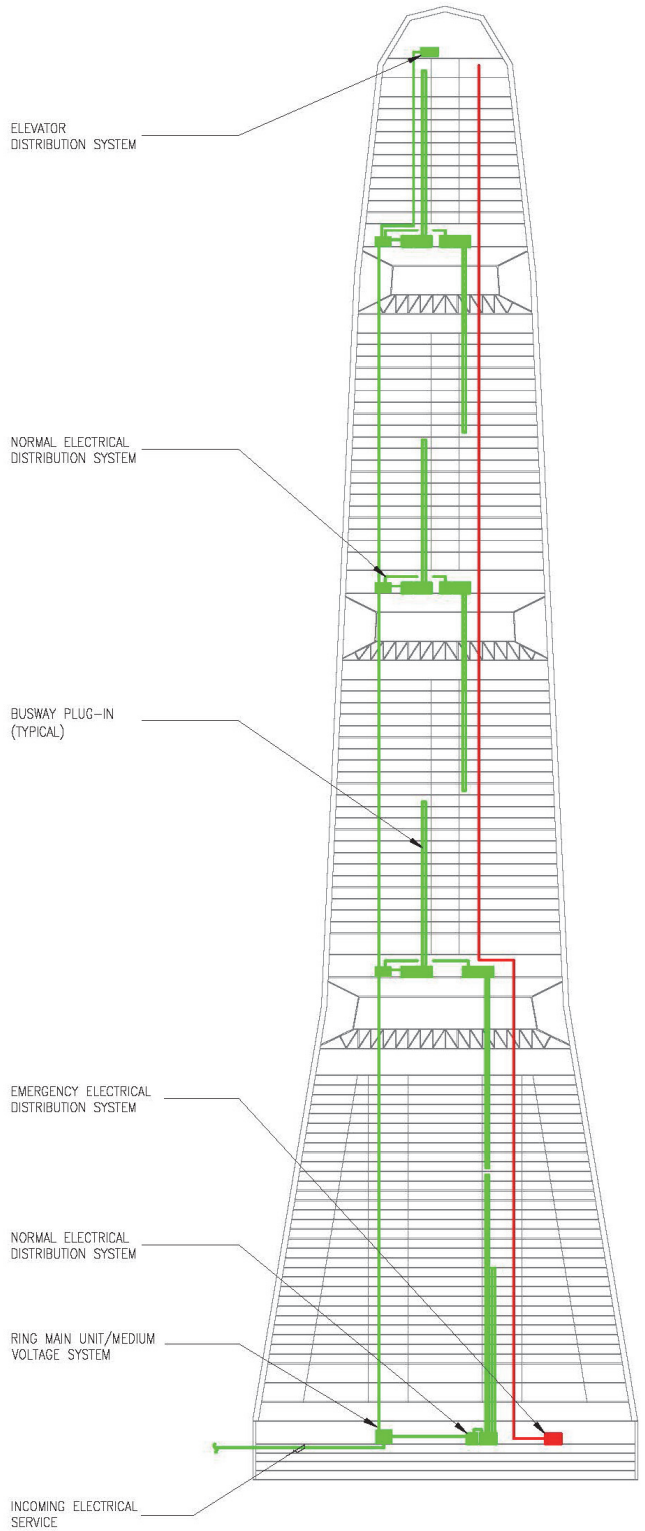

## ELECTRICAL

Figure 15.1 A typical electrical distribution for a megatall building.